

# FIRST FLOOR PLAN

## DOOR - WINDOW SCHEDULE.

S.NO.	NAME	MASONRY OPENING	LINTEL	CUILL	LOCATION	REMARK
<b>W I N D O W S</b>						
1	W6	1800X1800	2700	900	STAIRS	
2	W7V	2100X1800	2700	900	CORRIDOR	
3	W8V	2500X1800	2700	900	LABS	
4	W12V	4500X1800	2700	900	CORRIDOR/UTILITY	
5	TW	1000X1800	2700	900	TOILET	
<b>V E N T I L A T O R S</b>						
1	V1	750 X 900	2100	1200	TOILET	
2	V2	1500 X 800	2700	2100	LABS	
<b>D O O R S</b>						
1	SD	750X2100	2100	-	SHAFT	
2	TD7	750X2100	2100	-	TOILET	
3	TD9	900X2100	2100	-	TOILET	
4	D3H2	1000 X 2700	2700	-	ROOMS	
5	DBH2	1500 X 2700	2700	-	LABS	
6	DBN1	2400 X 2700	2700	-	SIDE ENTRY DOOR	
7	DBH5	2400 X 2100	2100	-	FRONT REAR	

DATE	REV / REV BY	DESCRIPTION	DATE	NOS	ISSUED TO
08.07.10	R6	ISSUED AS / METING AT SITE			
23.06.10	R5	ISSUED AS / METING AT SITE ON 07.05.2010			
31.05.10	R4	MSS			
01-12-08	R3	TOILET AREA REVISED	01-12-08	02	RAJ
17-09-08	R2	DEN	17-09-08	02	RAJ
02-07-08	R1	DEN	02-09-08	02	RAJ
04-08	RO	PV	05-04-08	01	RAJ

**ARCHITECT**  
**SURESH GOEL ASSOCIATES**  
**ARCHITECTS . ENGINEERS . PLANNERS**

DWG ISSUED ON: 08.07.10 AT: NEW DELHI PROJECT CODE: **04002**

Name: \_\_\_\_\_ Sig: \_\_\_\_\_  
 Originated by: \_\_\_\_\_ Name: \_\_\_\_\_  
 Checked by: \_\_\_\_\_  
 Architect: \_\_\_\_\_ Engineer: \_\_\_\_\_  
 Validated by: \_\_\_\_\_  
 Engineer: \_\_\_\_\_


**PROJECT**  
**RJIT**  
**AT TEKANPUR**

S-83, PANCHSHILA PARK  
 NEW DELHI-110017  
 TEL: (011) 26014466, 26016341  
 MAIL: n\_goe@vsnl.com

At Suresh Goel  
**CHIEF ARCHITECT**

**WORKING DRAWING**

BUILDING TYPE: \_\_\_\_\_  
 DEPARTMENT: \_\_\_\_\_  
 DRAWING TITLE: FIRST FLOOR PLAN  
 DRAWING NUMBER: SGA-04002D-S6-AP001-R5  
 SHEET SIZE: A1 SHEET NO.: 01

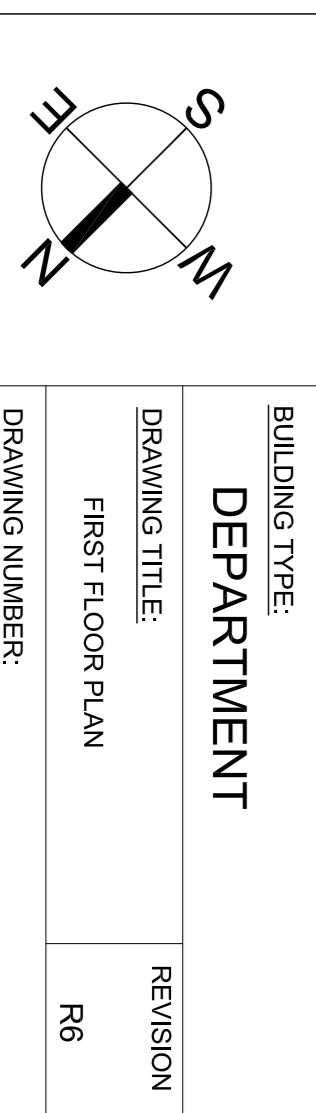

SCALE: 1:150 SHEET NO.: 01

THIS DRAWING IS THE COPYRIGHT OF THE ARCHITECT AND MAY BE USED OR REPRODUCED ONLY WITH HIS PRIOR PERMISSION.