


SECOND FLOOR PLAN

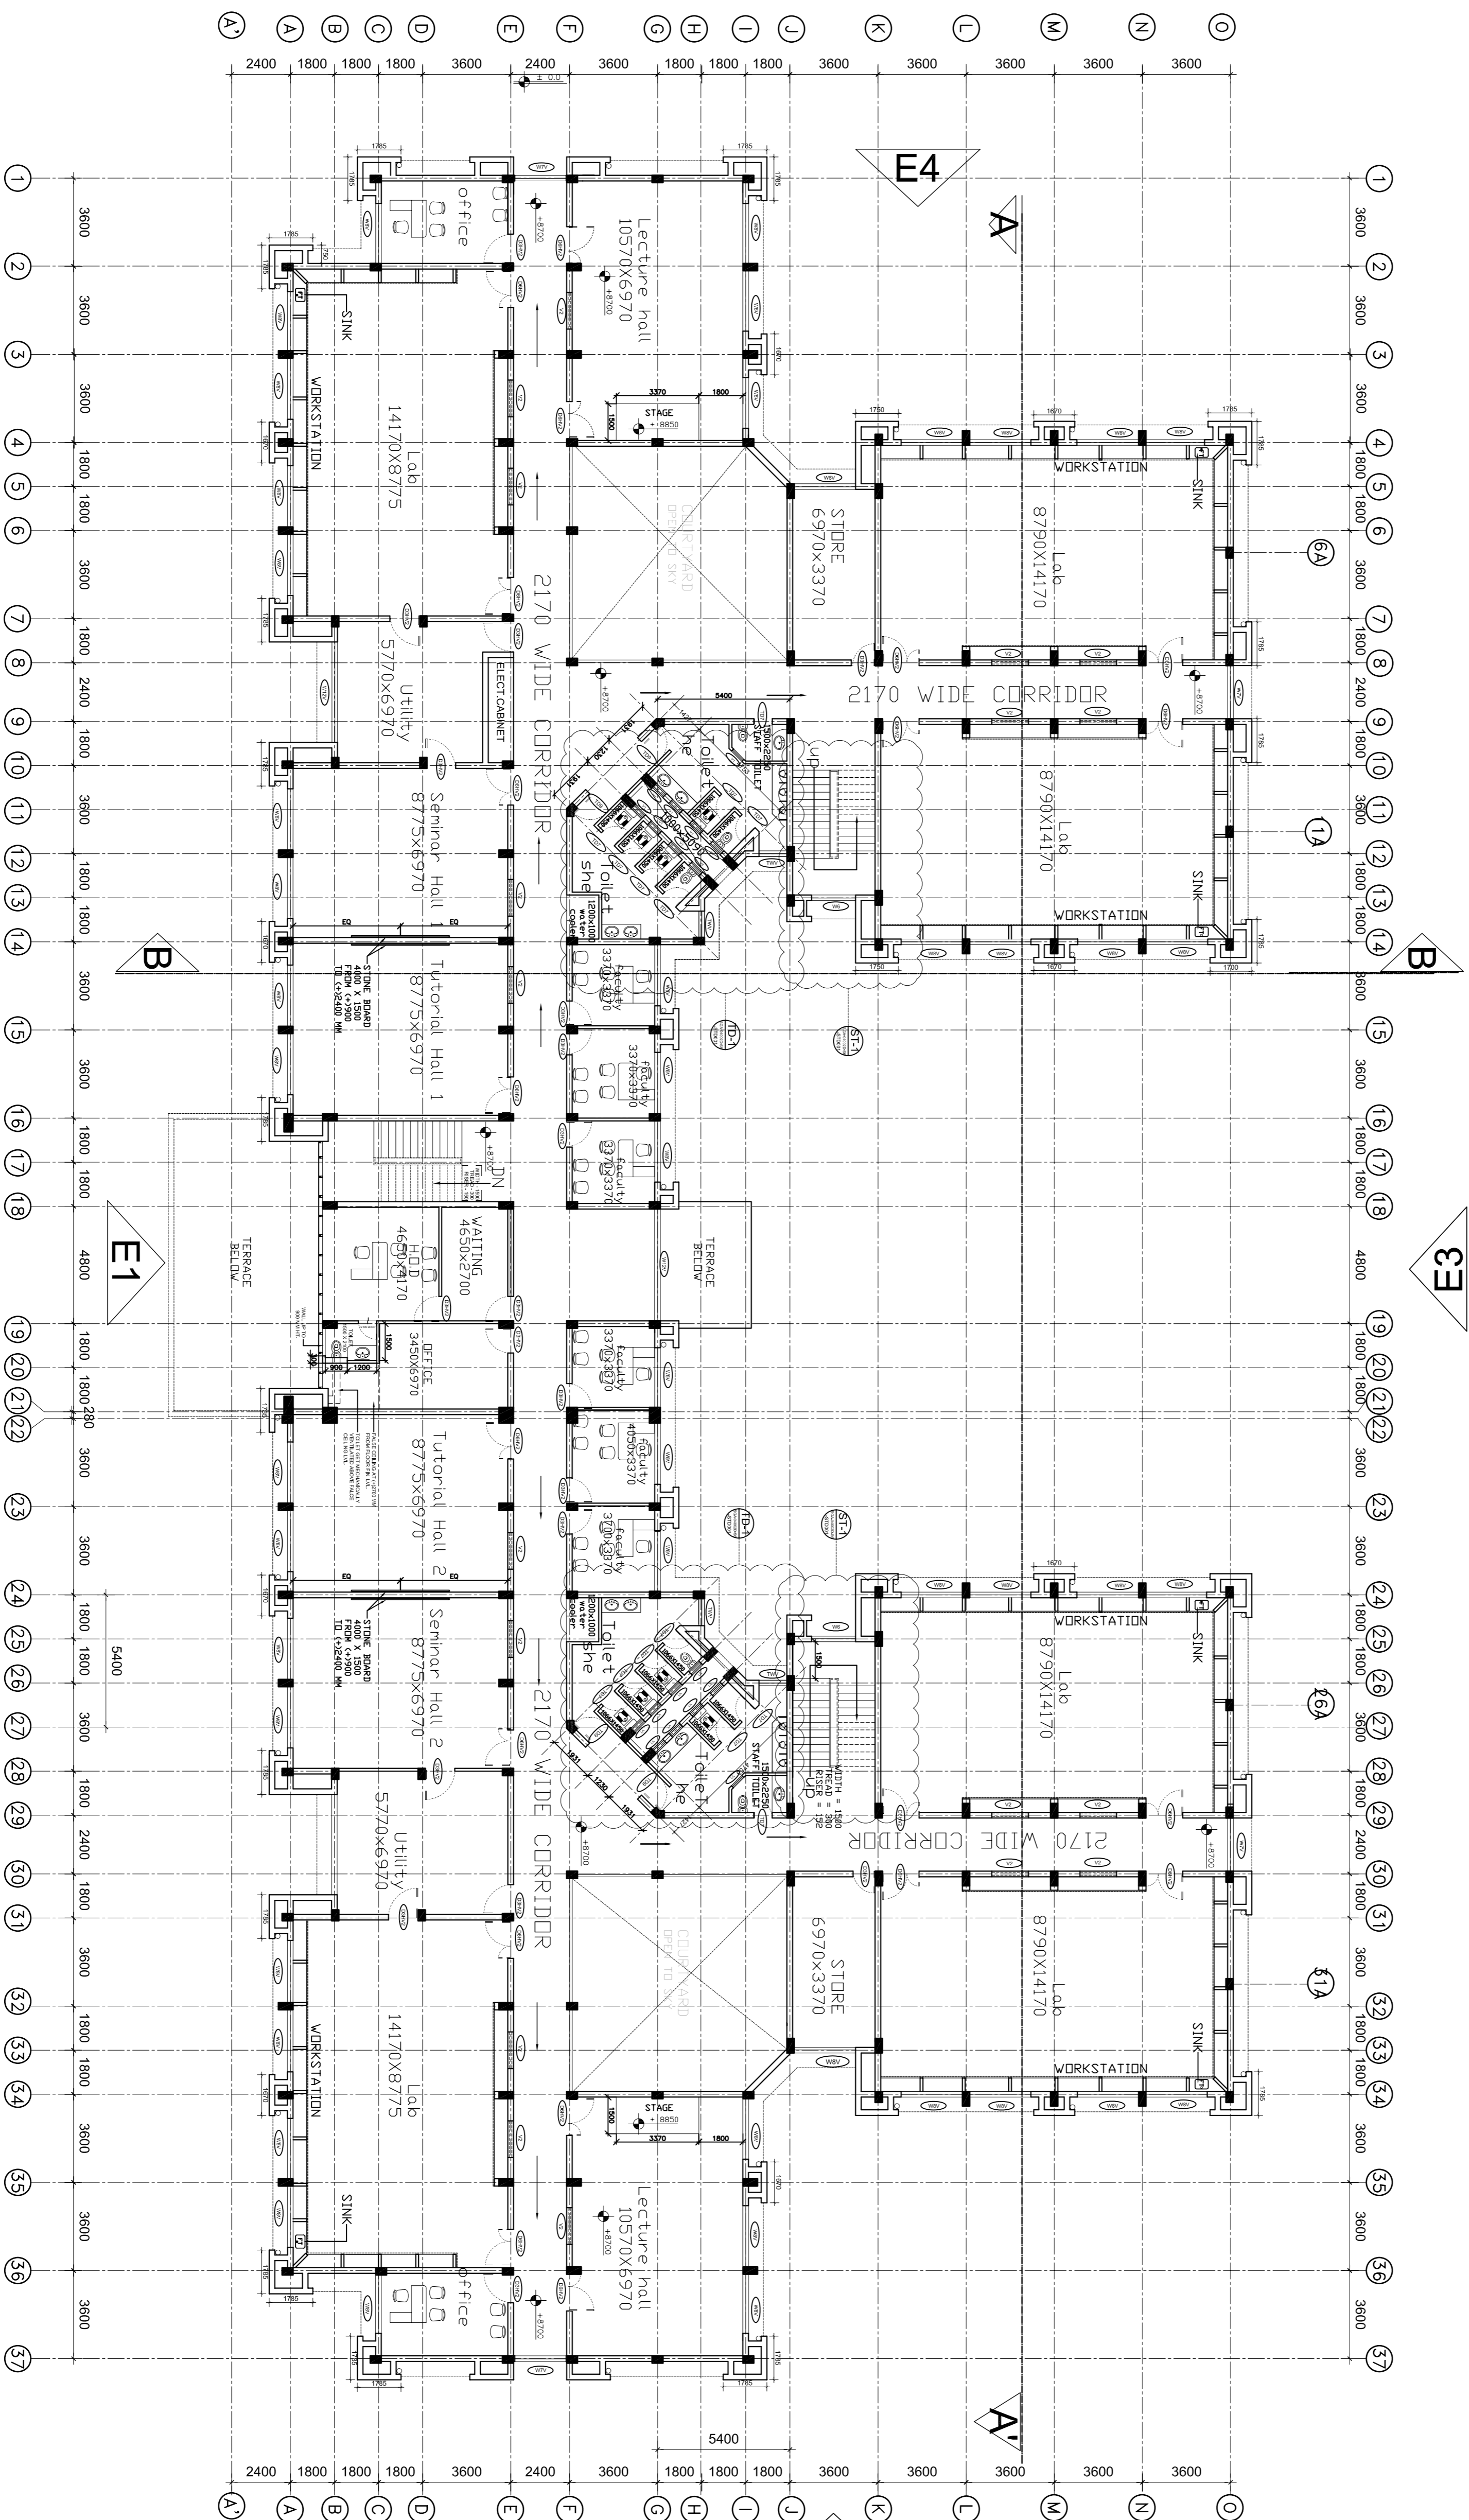

DOOR - WINDOW SCHEDULE.

S.NO.	NAME	MASONRY OPENING	LINTEL	CILL	LOCATION	REMARK
W I N D O W S						
1	W6	1800X1800	2700	900	STAIRS	
2	W7V	2100X1800	2700	900	CORRIDOR	
3	W8V	2500X1800	2700	900	LABS	
4	W12V	4500X1800	2700	900	CORRIDOR/UTILITY	
5	TW	1000X1800	2700	900	TOILET	
V E N T I L A T O R S						
1	V1	750 X 900	2100	1200	TOILET	
2	V2	1500 X 600	2700	2100	LABS	
D O O R S						
1	S0	750X2100	2100	-	SHAFT	
2	T07	750X2100	2100	-	TOILET	
3	T09	900X2100	2100	-	TOILET	
4	D3H2	1000 X 2700	2700	-	ROOMS	
5	D6H2	1500 X 2700	2700	-	LABS	
6	D8V1	2400 X 2700	2700	-	SIDE ENTRY DOOR	
7	D8H6	2400 X 2100	2100	-	FRONT REAR	

ARCHITECT

SURESH GOEL ASSOCIATES
ARCHITECTS . ENGINEERS . PLANNERS

DWG ISSUED ON:	08.07.10	AT:	NEW DELHI	PROJECT CODE	04002
Name:		Name:		BBL	BUILDING CODE
Originated by	Checked by	Engineer	Validated by	Engineer	D

PROJECT

RJIT
AT TEKANPUR

S-83, PANCHSHILA PARK
NEW DELHI-110017
TEL: (011) 26014466, 26016341
MAIL: n.goyal@vsnl.com

WORKING DRAWING

A.Suresh Goel
CHIEF ARCHITECT

BUILDING TYPE:	CLIENT
DEPARTMENT	RJIT
DRAWING TITLE:	SECOND FLOOR PLAN
DRAWING NUMBER:	SGA-04002D-S6-AP001-R5
REVISION	R6

SCALE: 1:150
SHEET SIZE: A1
SHEET NO.: 01

THIS DRAWING IS THE COPYRIGHT OF THE ARCHITECT AND MAY BE USED OR REPRODUCED ONLY WITH HIS PRIOR PERMISSION.